




FLOOR MOUNT

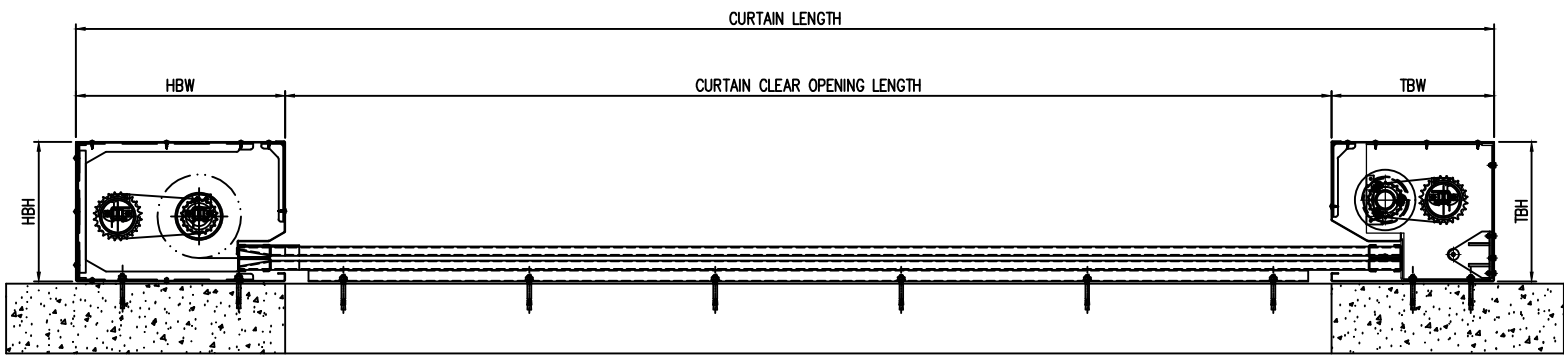

JAMB MOUNT

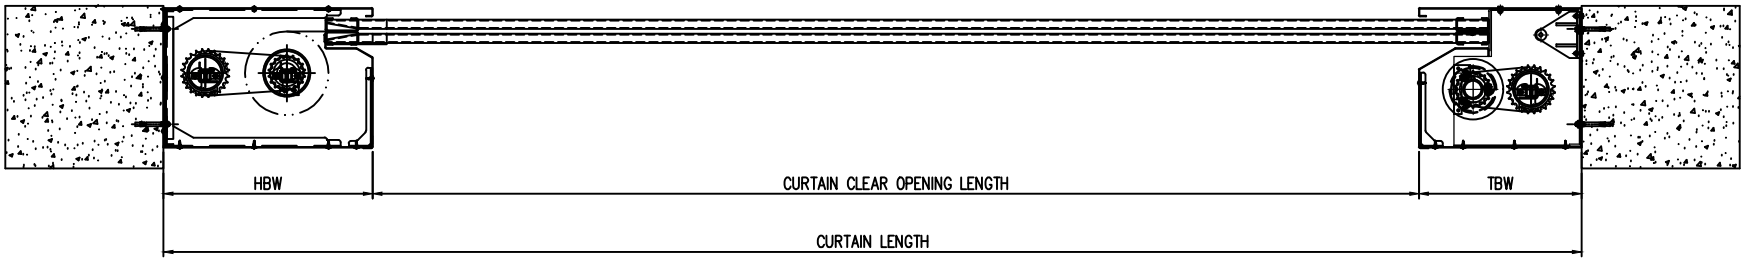

UNDER CEILING MOUNT

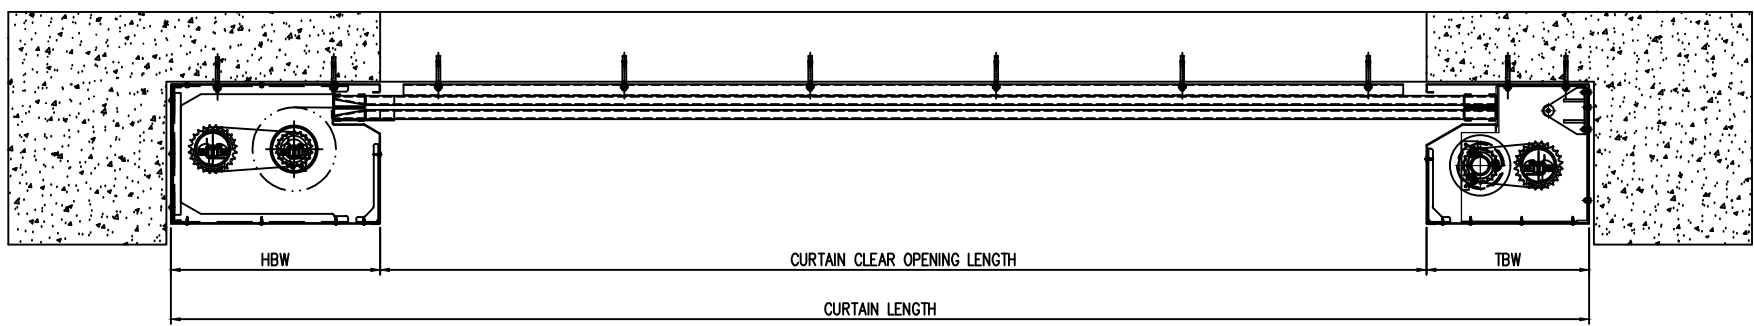

www.doorsysinc.com

DSI-H3HR HORIZONTAL FIRE CURTAIN – MOUNTING OPTIONS

SCALE: NTS

DRAWN: 02/2021

HORIZONTAL  
CURTAIN